


FELL VIEW

TO DEAN

MAIN ROAD

TO WORKINGTON

HARLAW

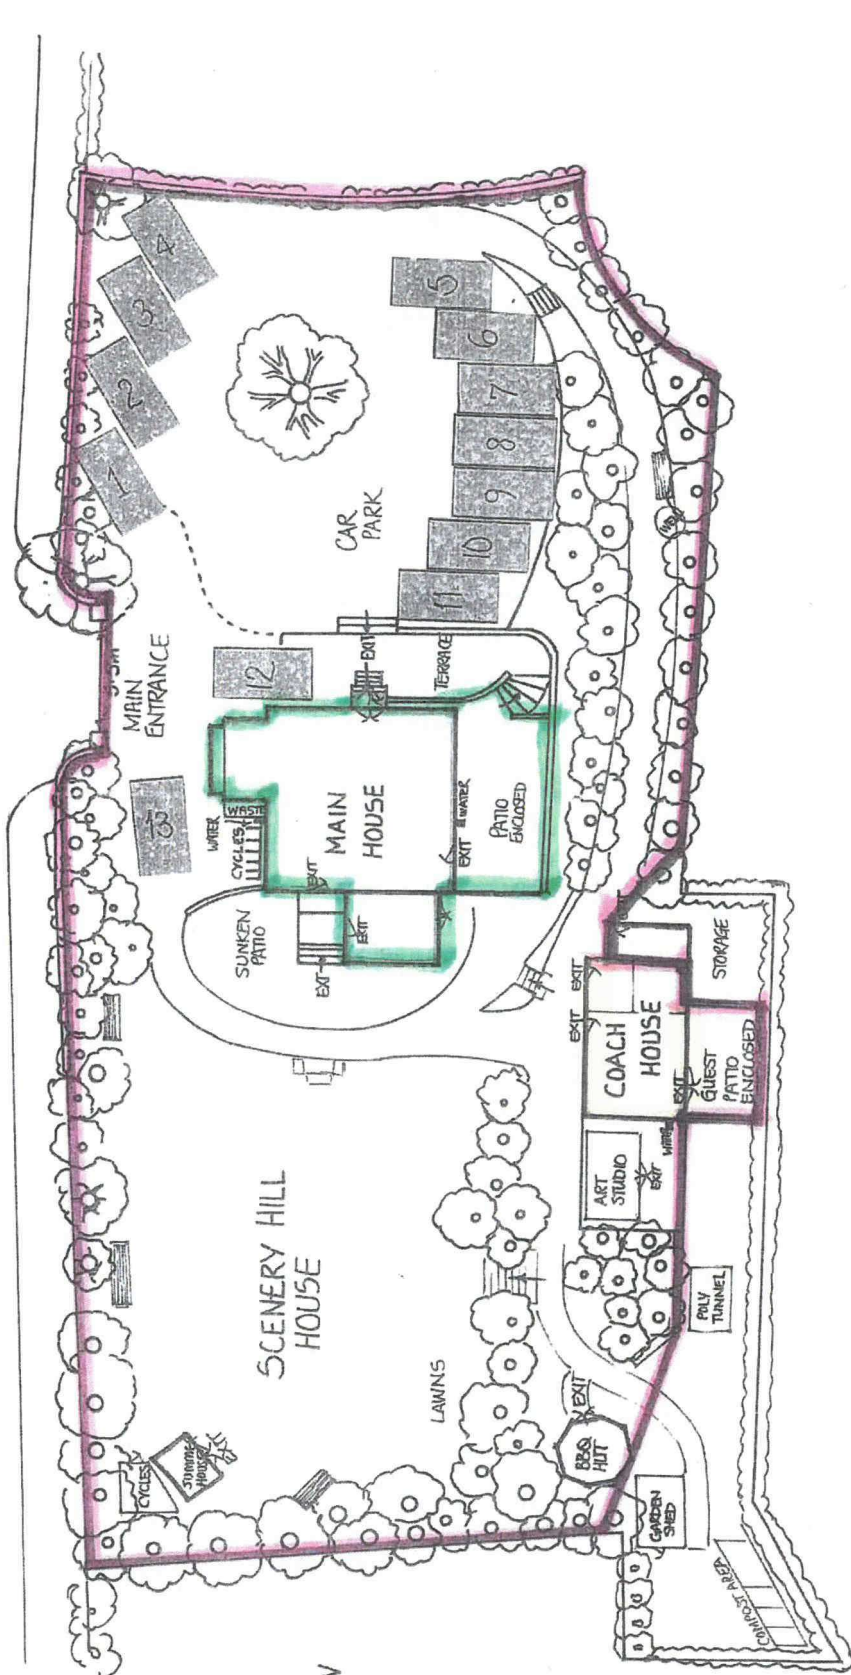

SCENERY HILL BRANTHWAITE
 PROPOSED CAR PARK SCALE 1:2500
 LAYOUT & ENTRANCE IMPROVEMENTS
 DRAWING NO. 105/A DATE 6:9:17

KEY:
 [Red outline] = LICENSED AREA (GARDENS)
 [Green outline] = MAIN HOUSE GUEST ACCOMMODATION
 [White outline] = COACH HOUSE ACCOMMODATION

[Grey square] = STANDARD PARKING SPACE 2.4m x 4.8m



(HIGH TEA TO BE SERVED ANYWHERE IN THE GARDENS)

- X = SMOKE ALARM
- O = FIRE BALL - PASSIVE FIRE DETECTION & EXTINGUISHER
- CM = CCTV CAMERA
- V = EMERGENCY LIGHTING



LOWER GROUND BASEMENT
EXISTING

GROUND LEVEL
EXISTING → SHOWING CONSERVATORY ADDITION

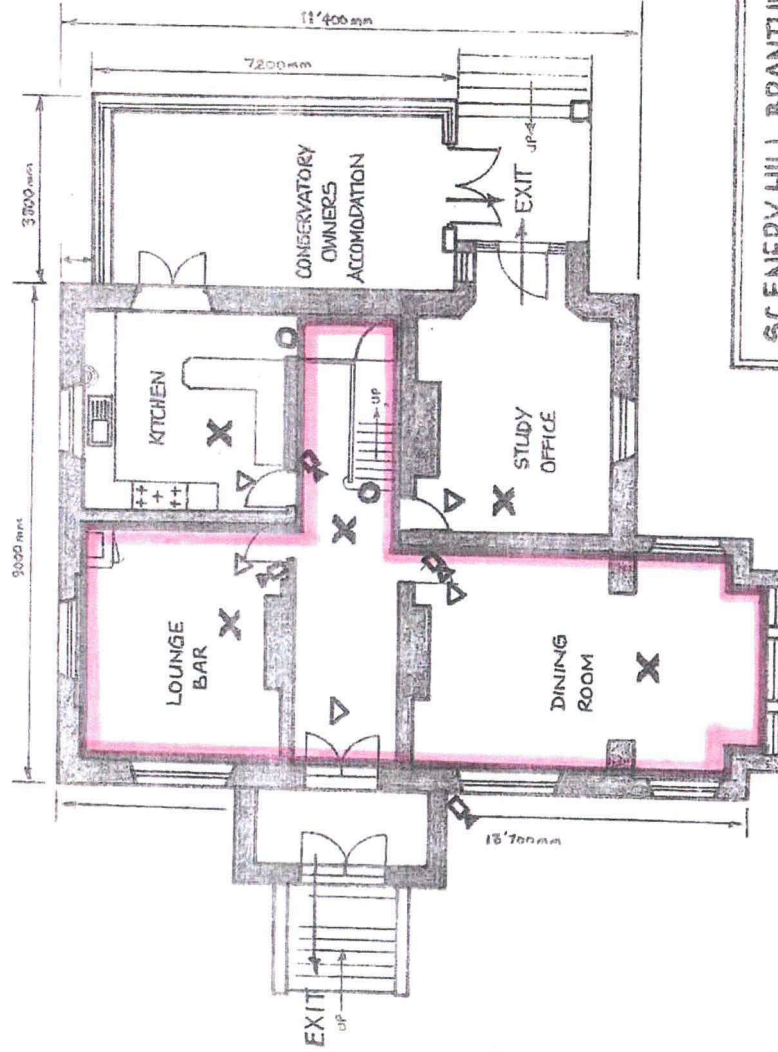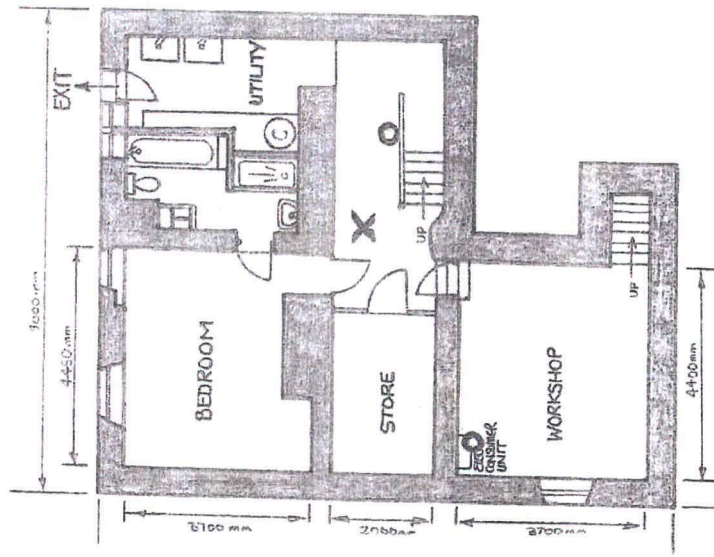

SCENERY HILL BRANTHWAITHE
MAIN HOUSE LAYOUT
BASEMENT & GROUND FLOOR SCALE 1:1000
DRAWING N° 101/A DATE 10-7-17

SCENERY HILL BRANTHWAITHE HOUSE
1:1000 SCALE